
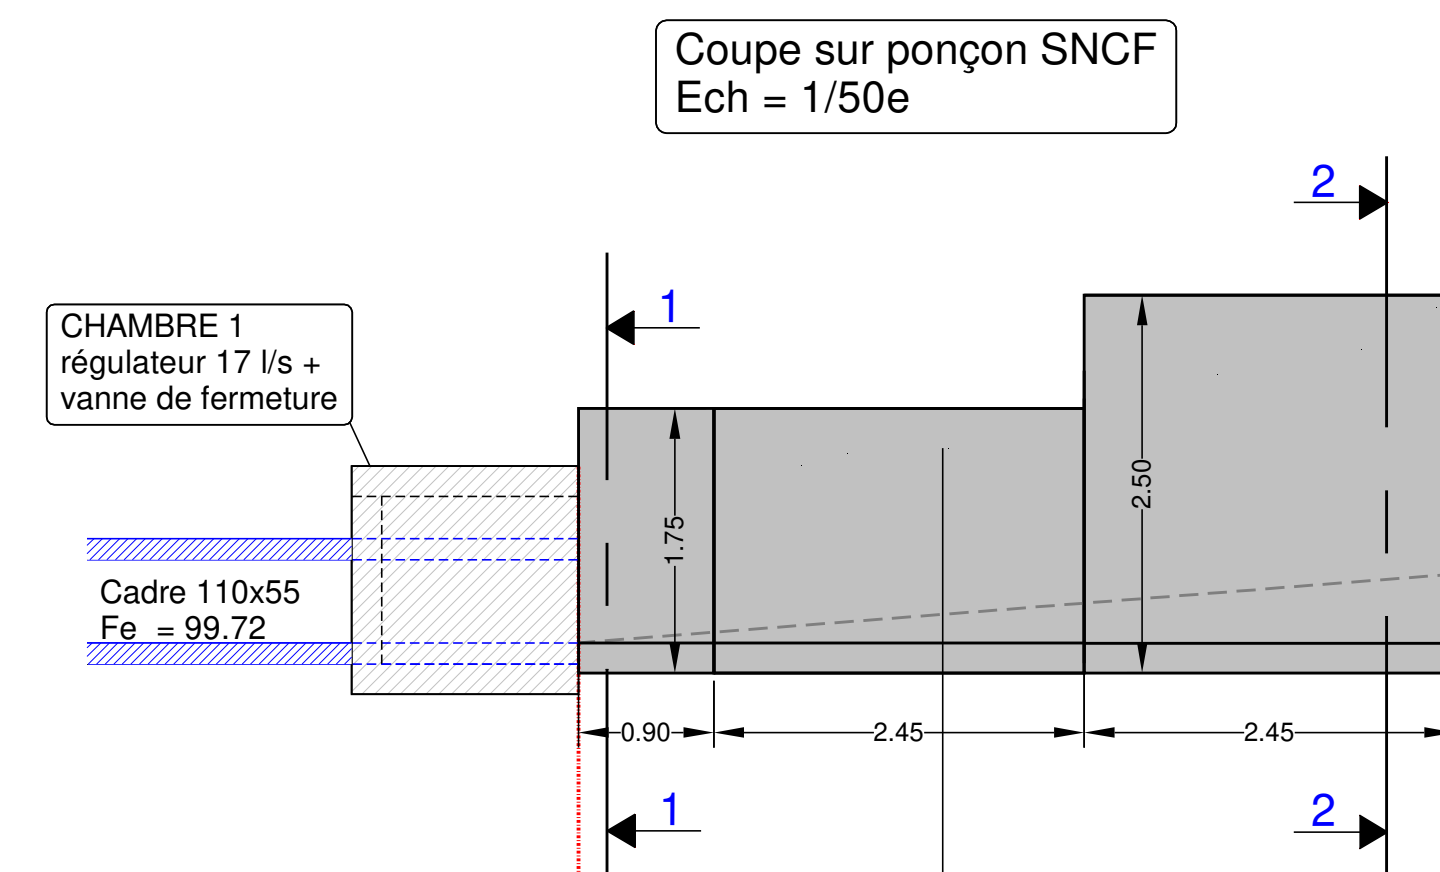
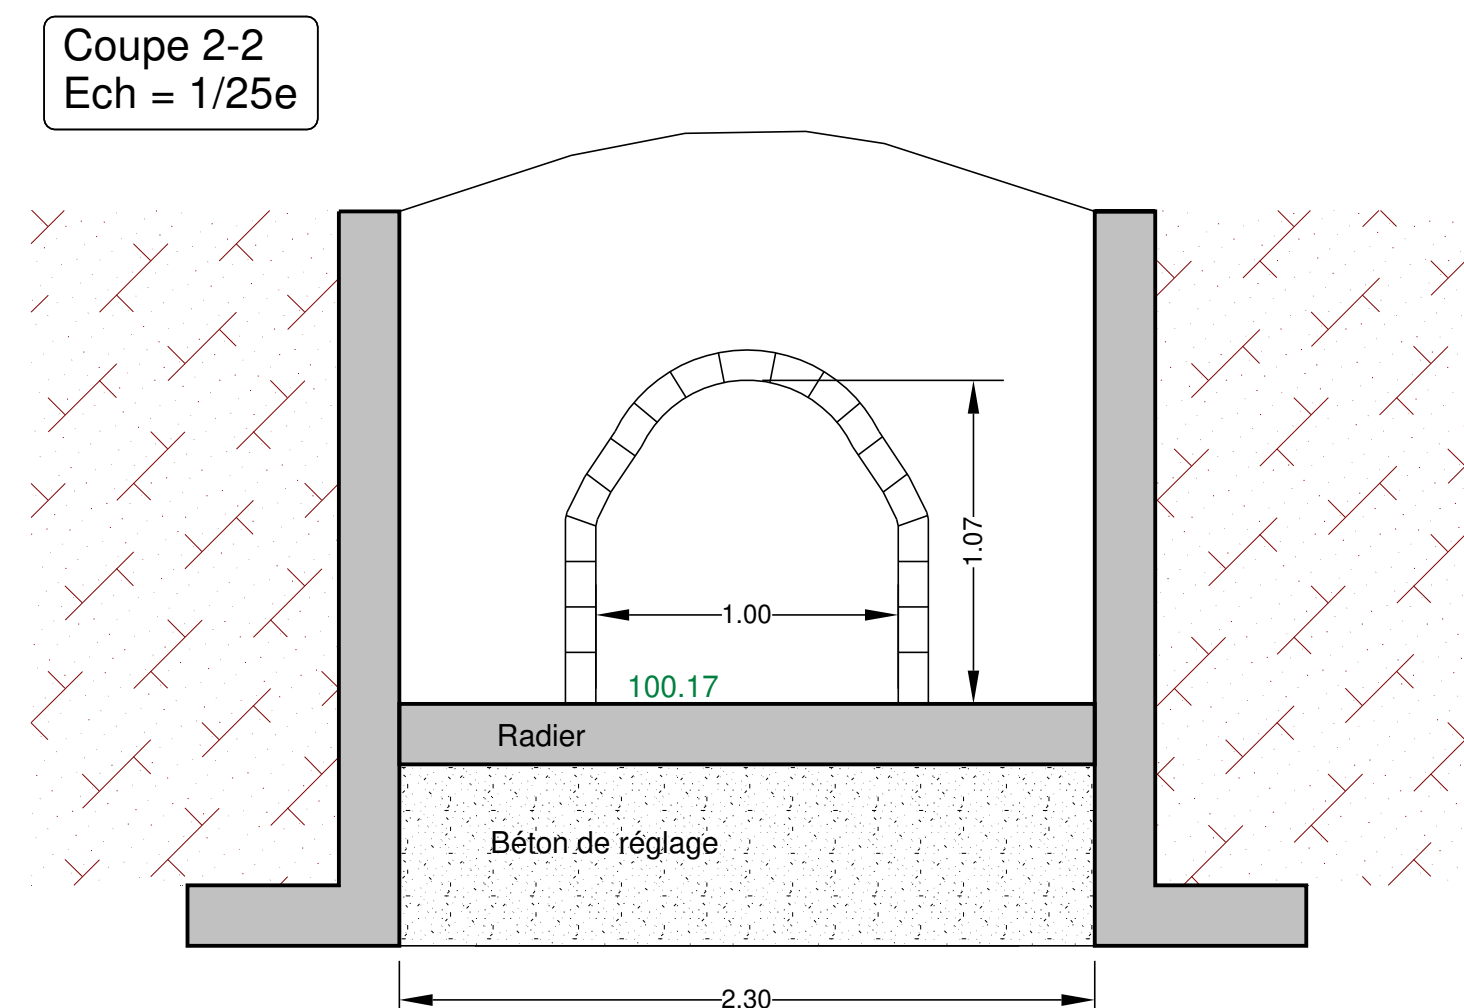
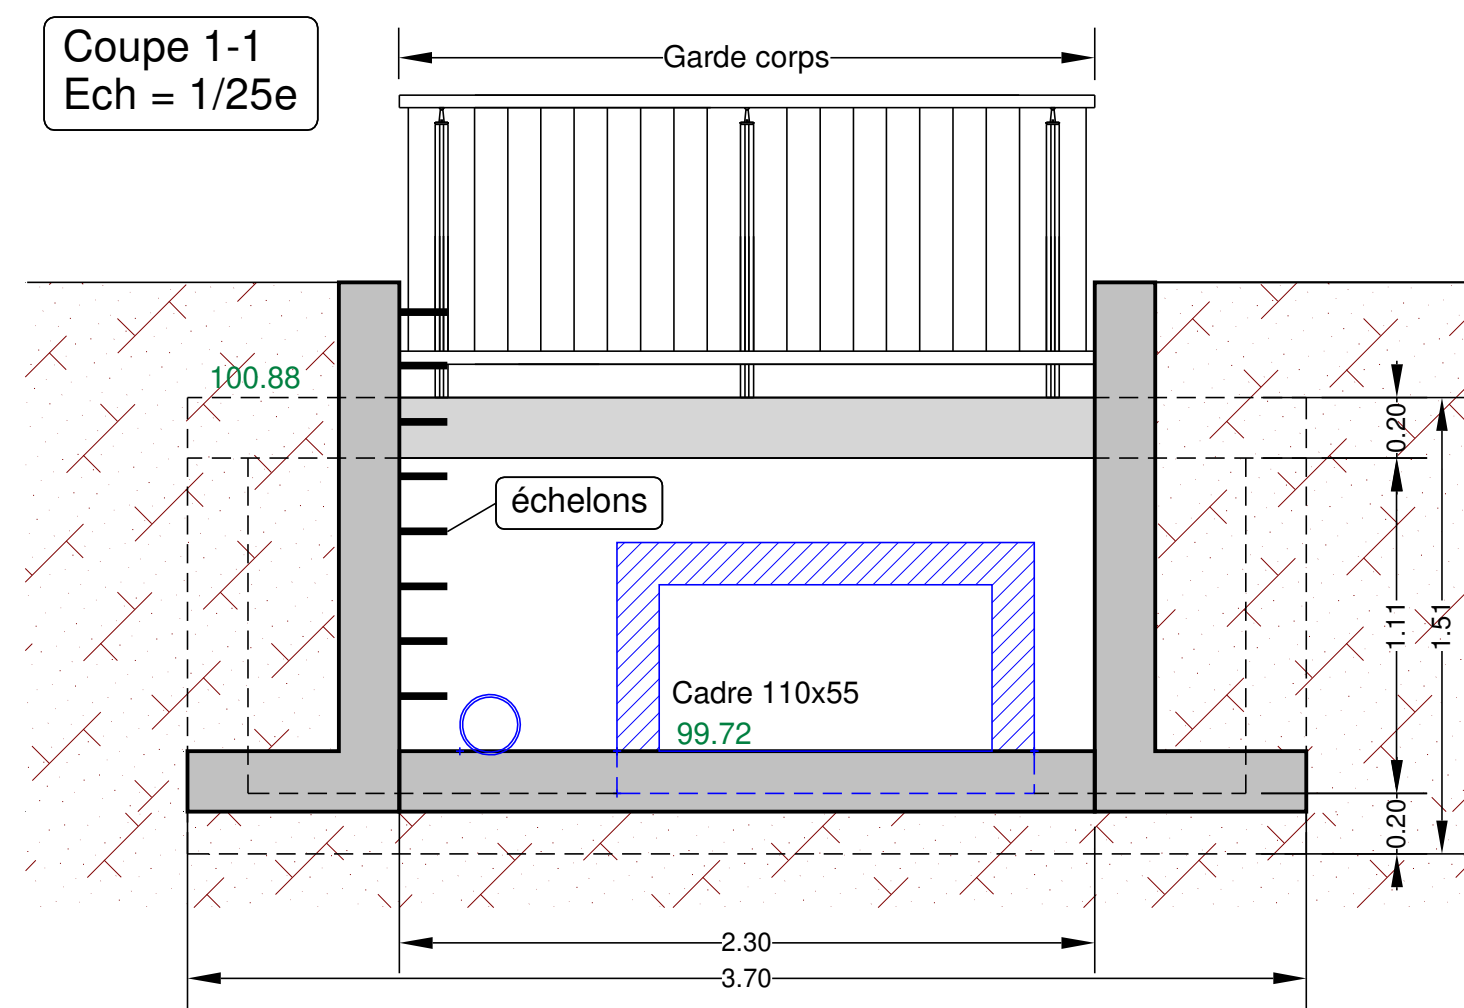




Echelle :	Date :	Établi par :	N° du plan :
1/500	01/02/2022	I.Paulo	05
Indice	Date	Objet	

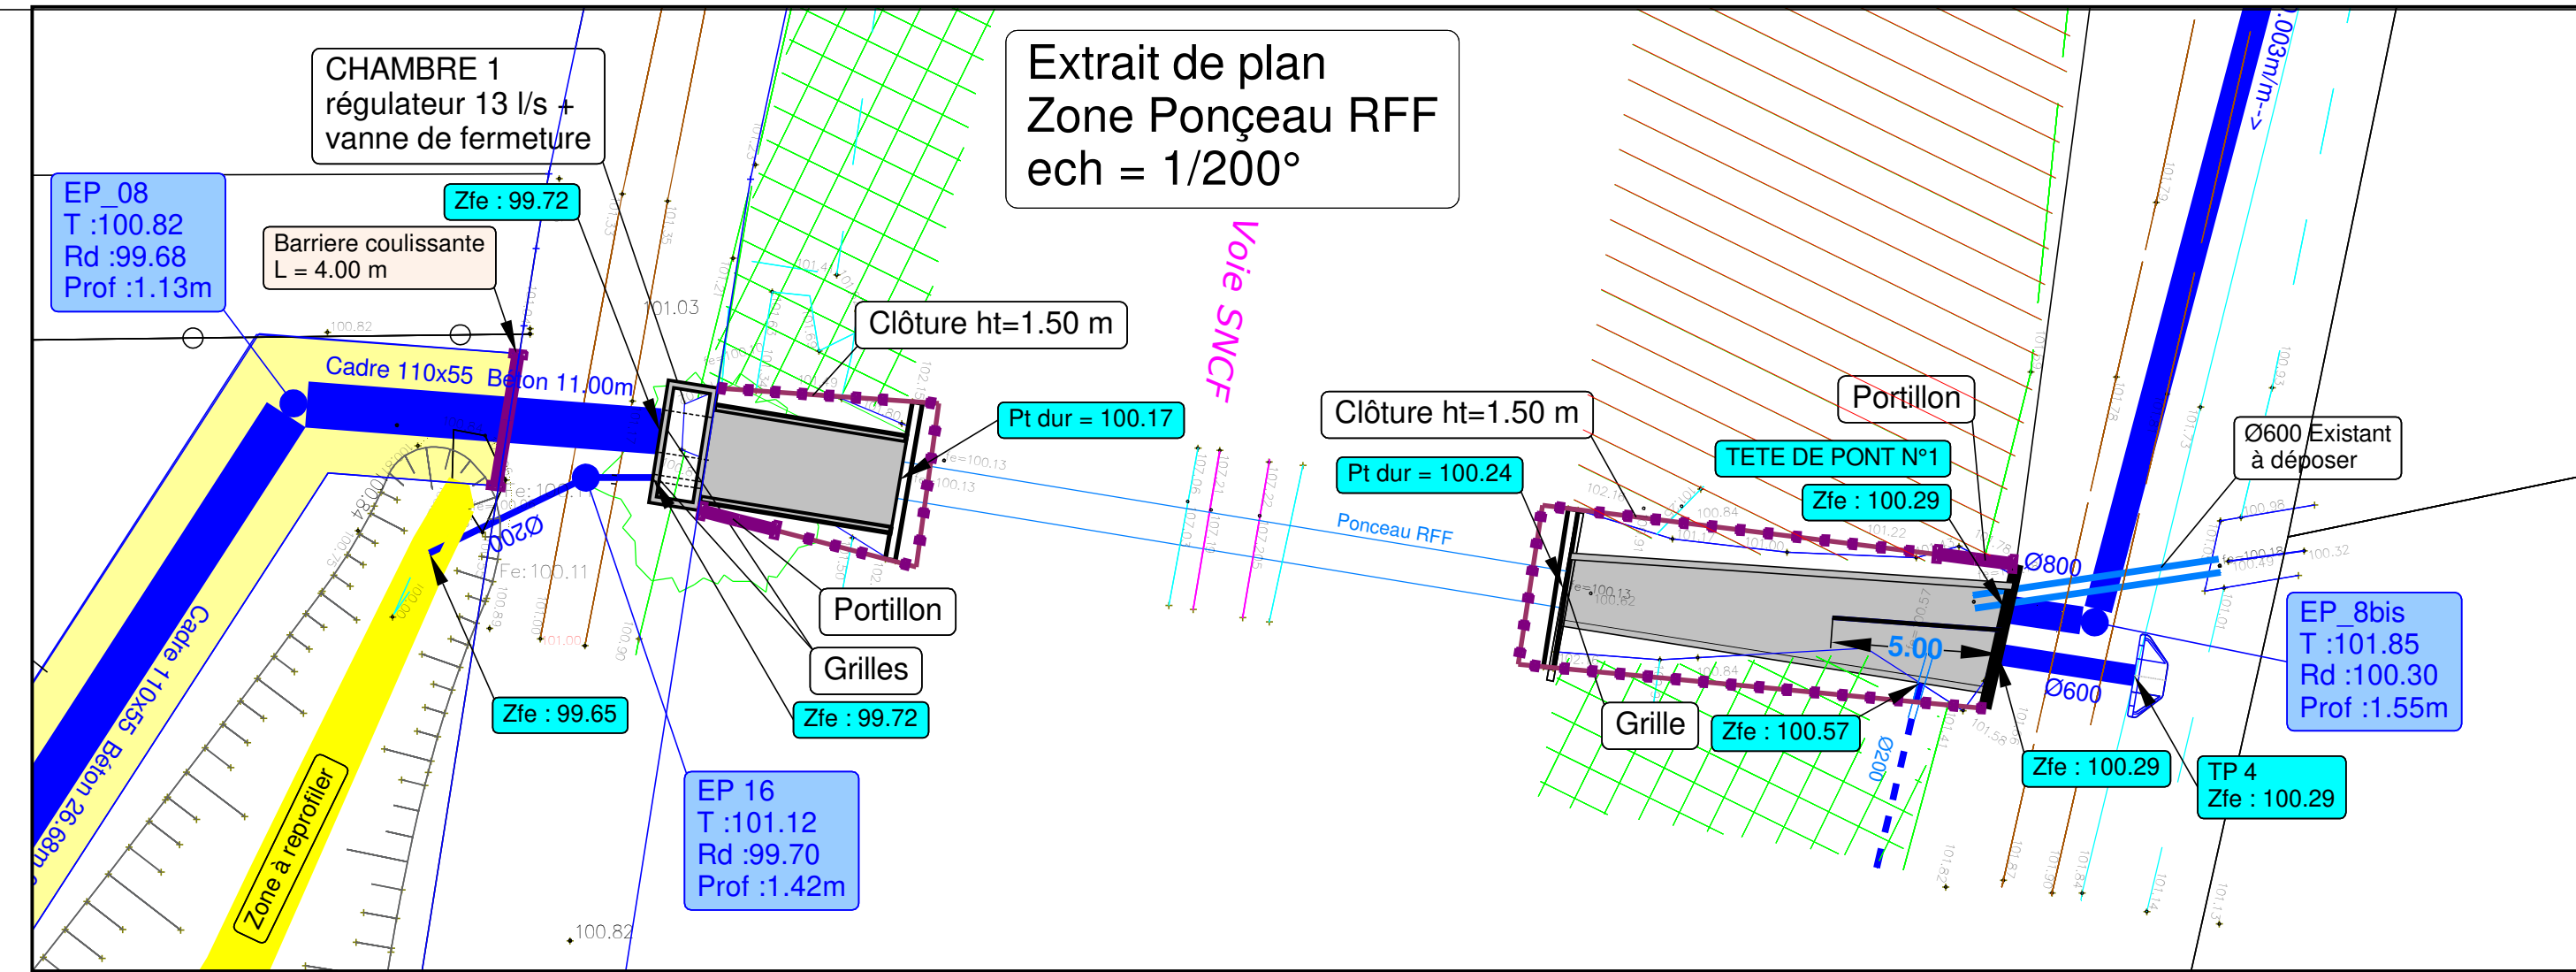

Echelle X : 1/100 Rue de Laveau
Echelle Z : 1/100
Plan Comp : 96.00

	Z	100.88	101.01	102.15	107.03	107.20	107.07	102.16	101.05	100.93	101.55	101.75
	D	0.00	2.41	3.39	8.32	14.42	15.88	17.53	25.71	29.04	31.42	38.20

Ponçeau RFF

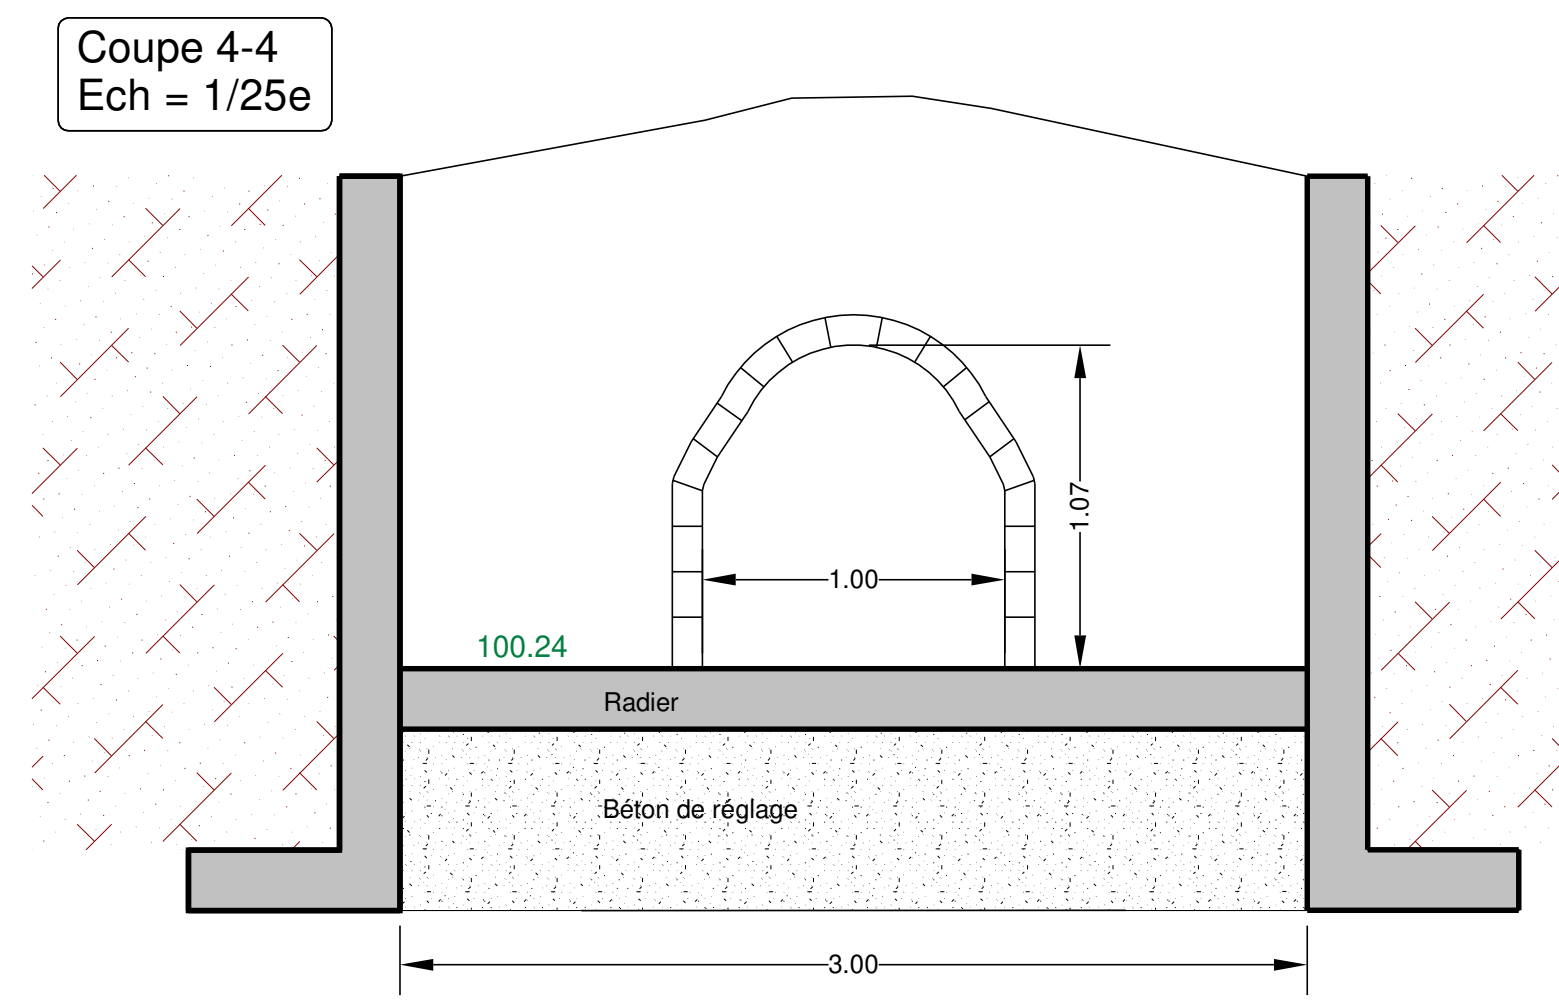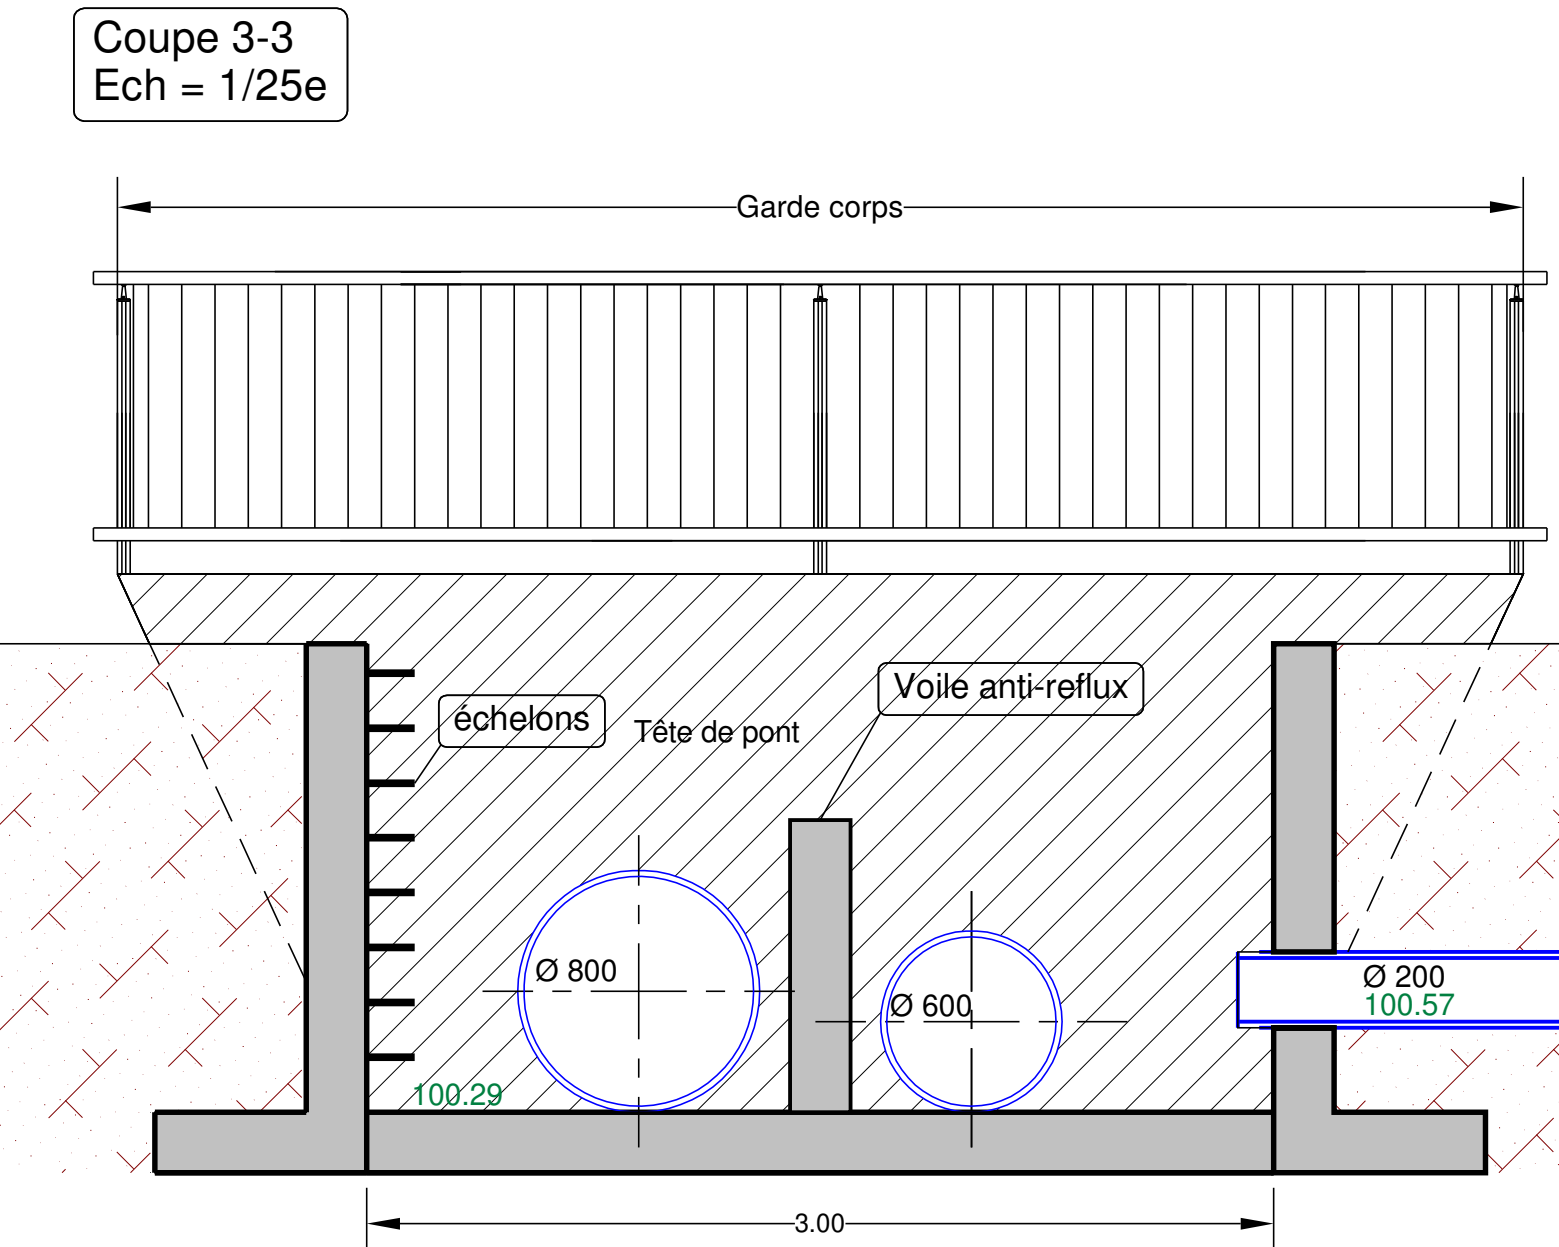

Mensura Genius